


PLAN

Cap shall be set at finished grade.
 Cap is to be an ASTM D3034-16 SDR 26
 (6") PVC push on cap. Gasket shall be
 removed from cap.

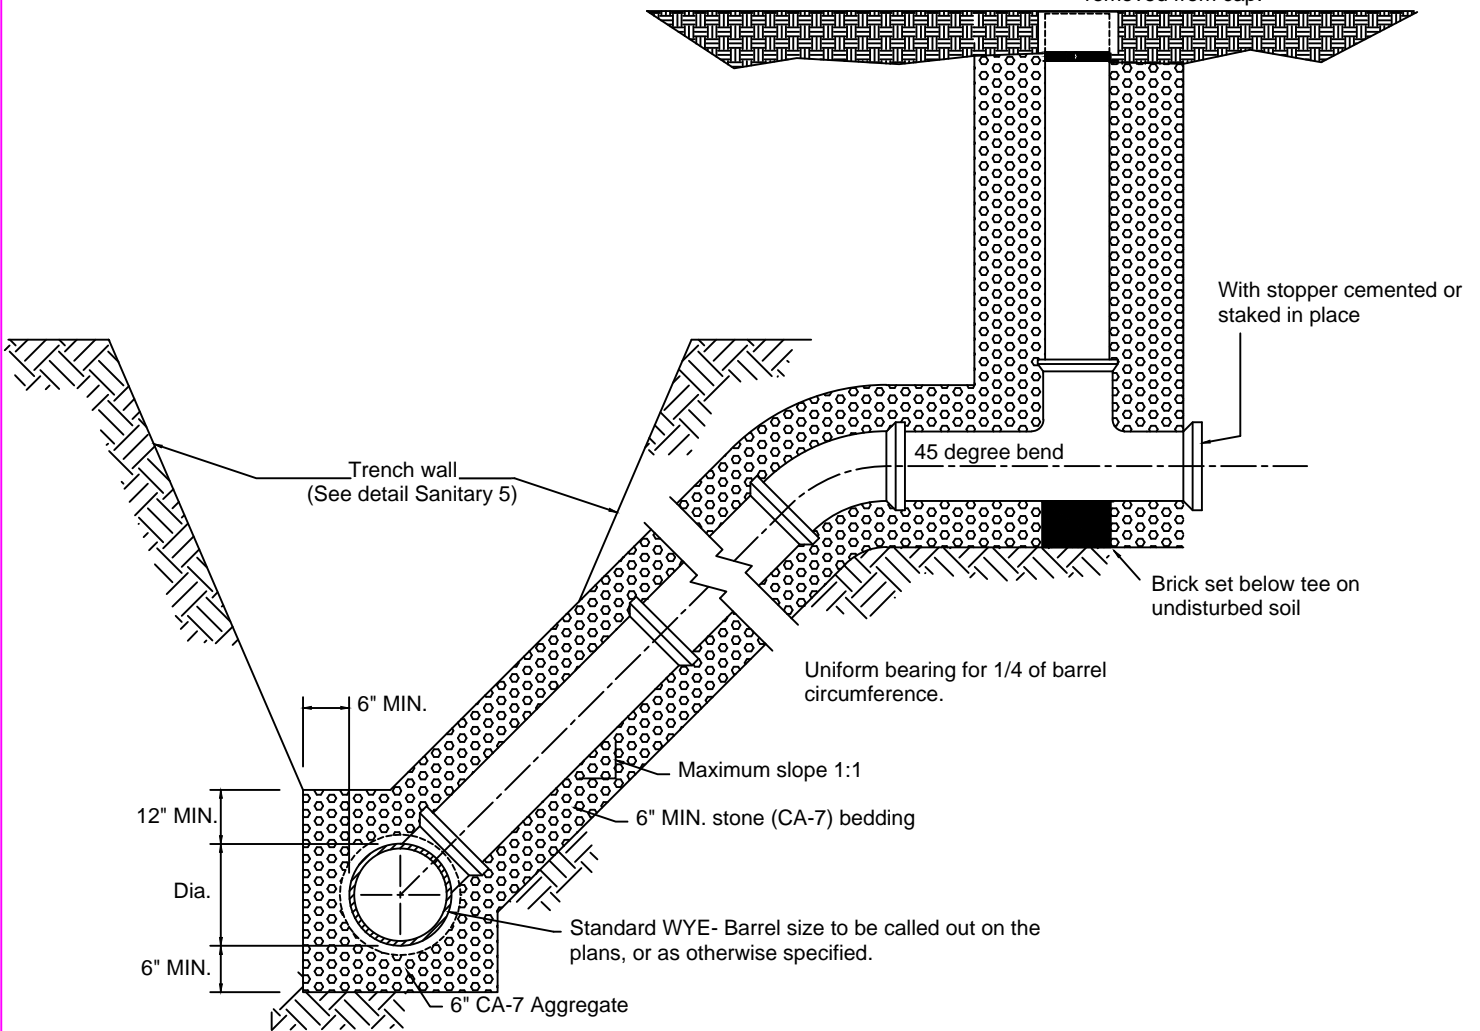

SECTION A-A

REV.:	BBW	REV.:	2-5-21
REV.:	CEI	REV.:	2-12-15
DRAWN BY:	VJGL	DATE:	2-16-98

RISER W/CLEANDOUT
 SERVICE LATERAL

VILLAGE OF LOMBARD
 SANITARY 4